



PIER	BEARING TYPE	PIER	BEARING TYPE
A ¹		C-1	ELASTOMERIC PAD (EXPANSION)
WEST SET OF BEARINGS	SPHERICAL (EXPANSION)	C-2	PINNED (FIXED)
EAST SET OF BEARINGS	ELASTOMERIC PAD (FIXED)	C-3	PINNED (FIXED)
B-1	ELASTOMERIC PAD (EXPANSION)	C-4	ELASTOMERIC PAD (EXPANSION)
B-2	PINNED (FIXED)	C-5	PINNED (FIXED)
B-3	PINNED (FIXED)	C-6	PINNED (FIXED)
B-4	ELASTOMERIC PAD (EXPANSION)	D-1	ELASTOMERIC PAD (EXPANSION)
B-5	PINNED (FIXED)	D-10	ELASTOMERIC PAD (FIXED)
B-6	PINNED (FIXED)		

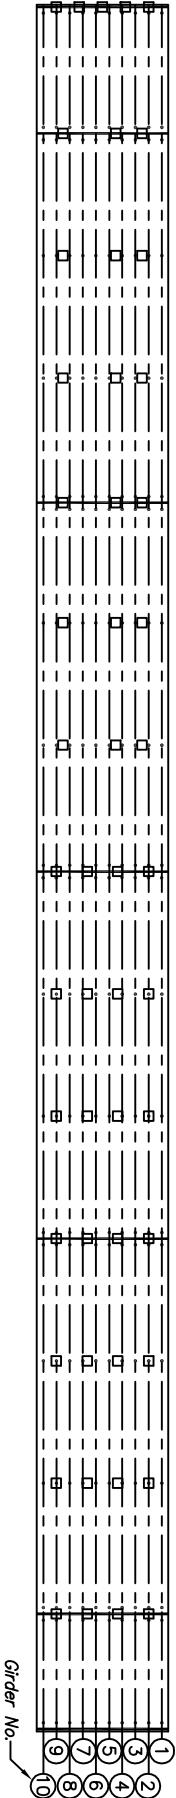

PLAN

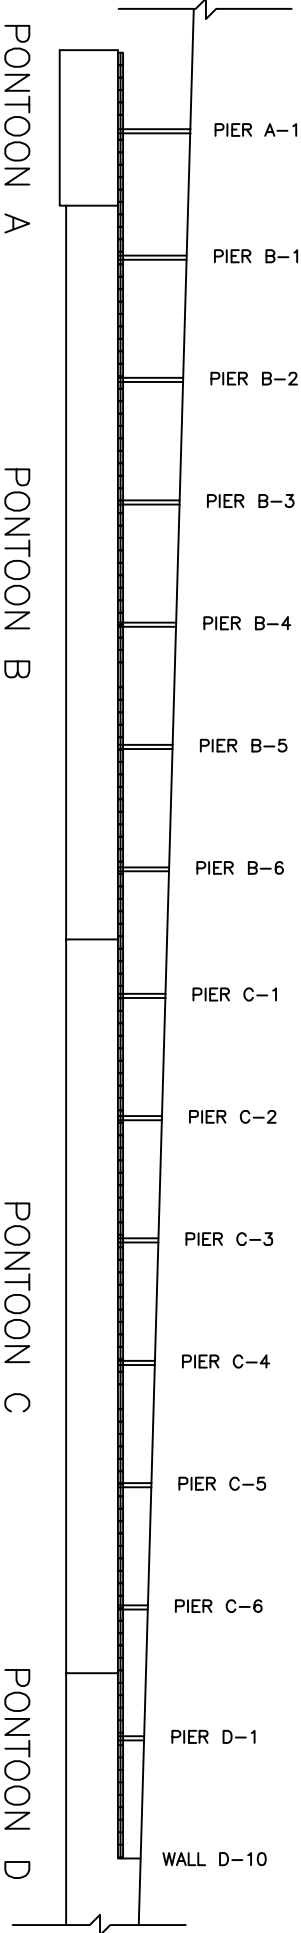

WEST ELEVATION
(LOOKING NORTH)

LEGEND

- Pier □
- Expansion Seal |
- Bearing .
- Railing ≡
- Girder ---

HOMER HADLEY
ELEV. STRUCTURE WEST
ELEVATED STRUCTURE WEST INSPECTION LAYOUT